


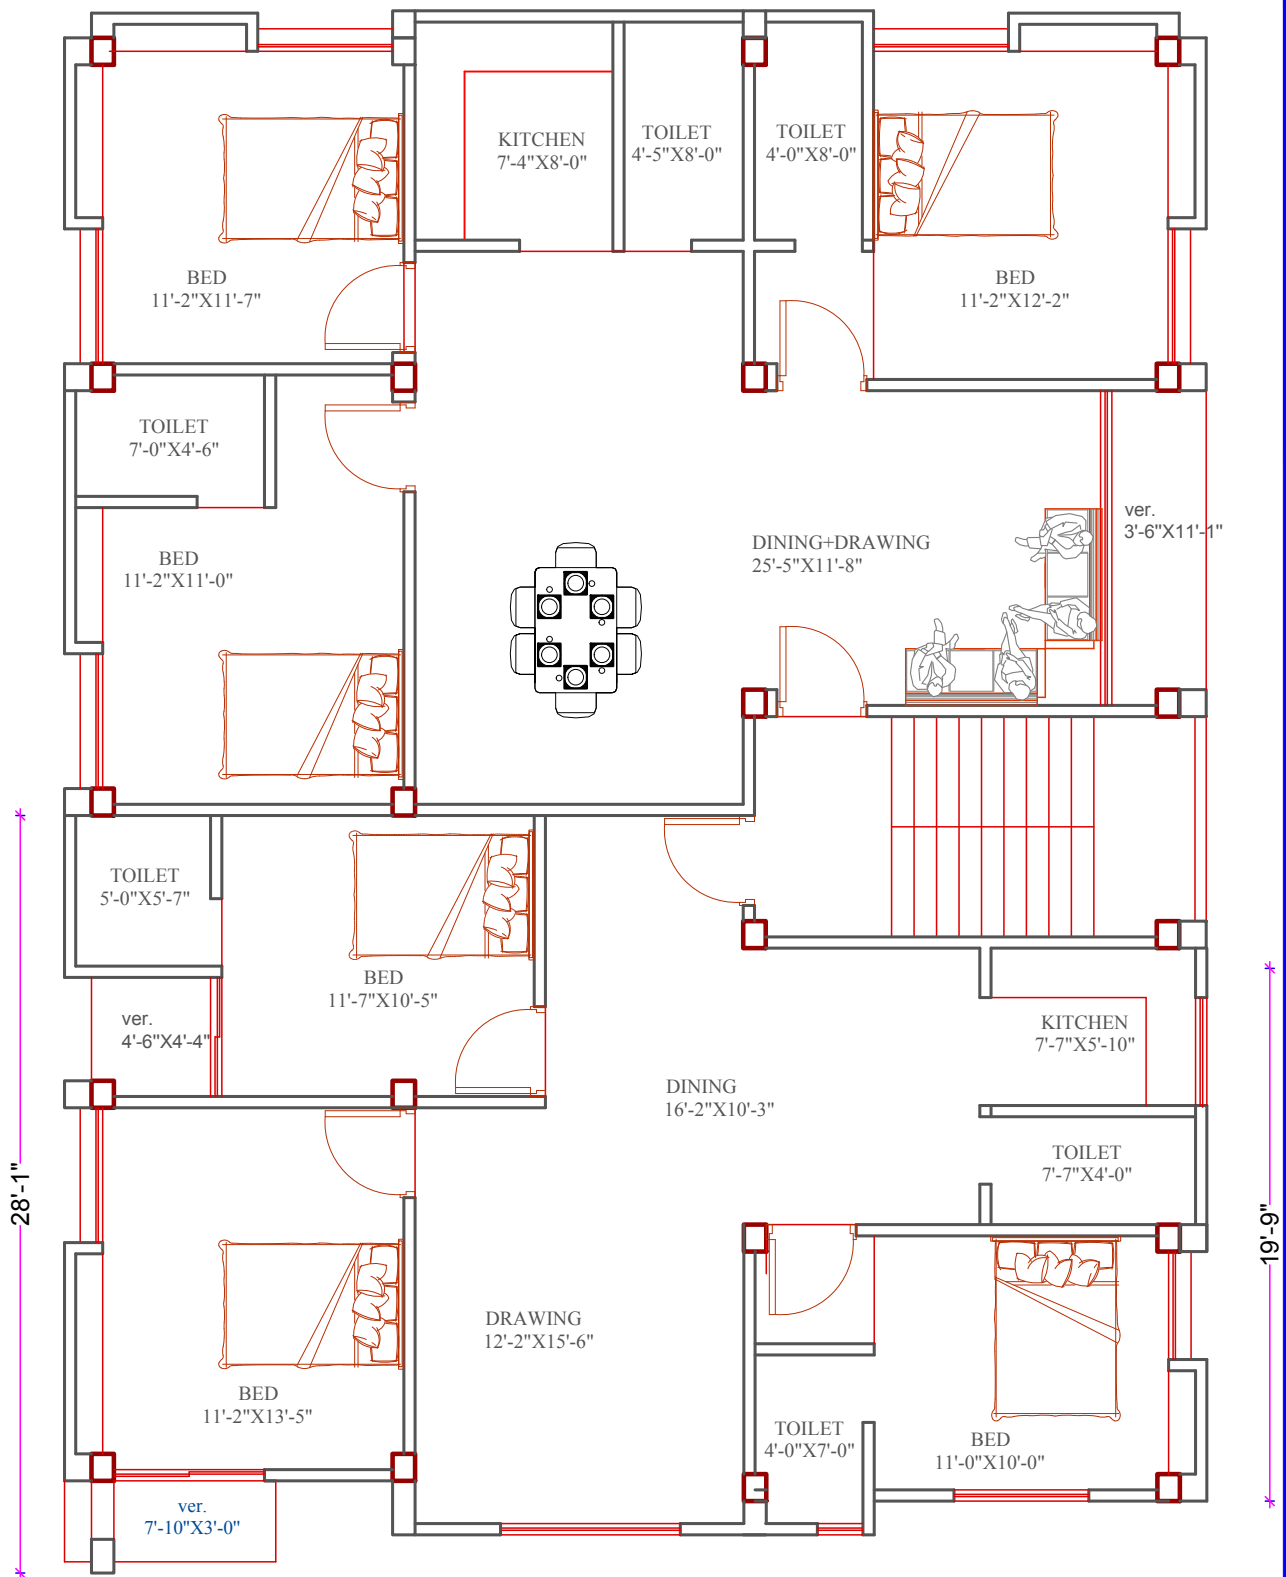

TYPICAL FLOOR PLAN -op1

PROJECT:

RESIDENCE AT
Noapara , Abhaynagar,
Jeshore.

CLIENT:

DRAWING TITLE:

SCALE : As Mentioned

DATE :

ARCHITECT :

S.M. YEASIR ARAFAT
+88 016 17 420 421

CIVIL ENGINEER :

T.M. MOYIN UDDIN
+88 01921 281 601

CONSULTANT:



architecture | interior | structure
E-mail: housedesignbd@gmail.com
Office : Hajj idris all market,
3rd floor (next to the institute gate)
Nowapara, Jeshore.

PAGE NO: A- 00