


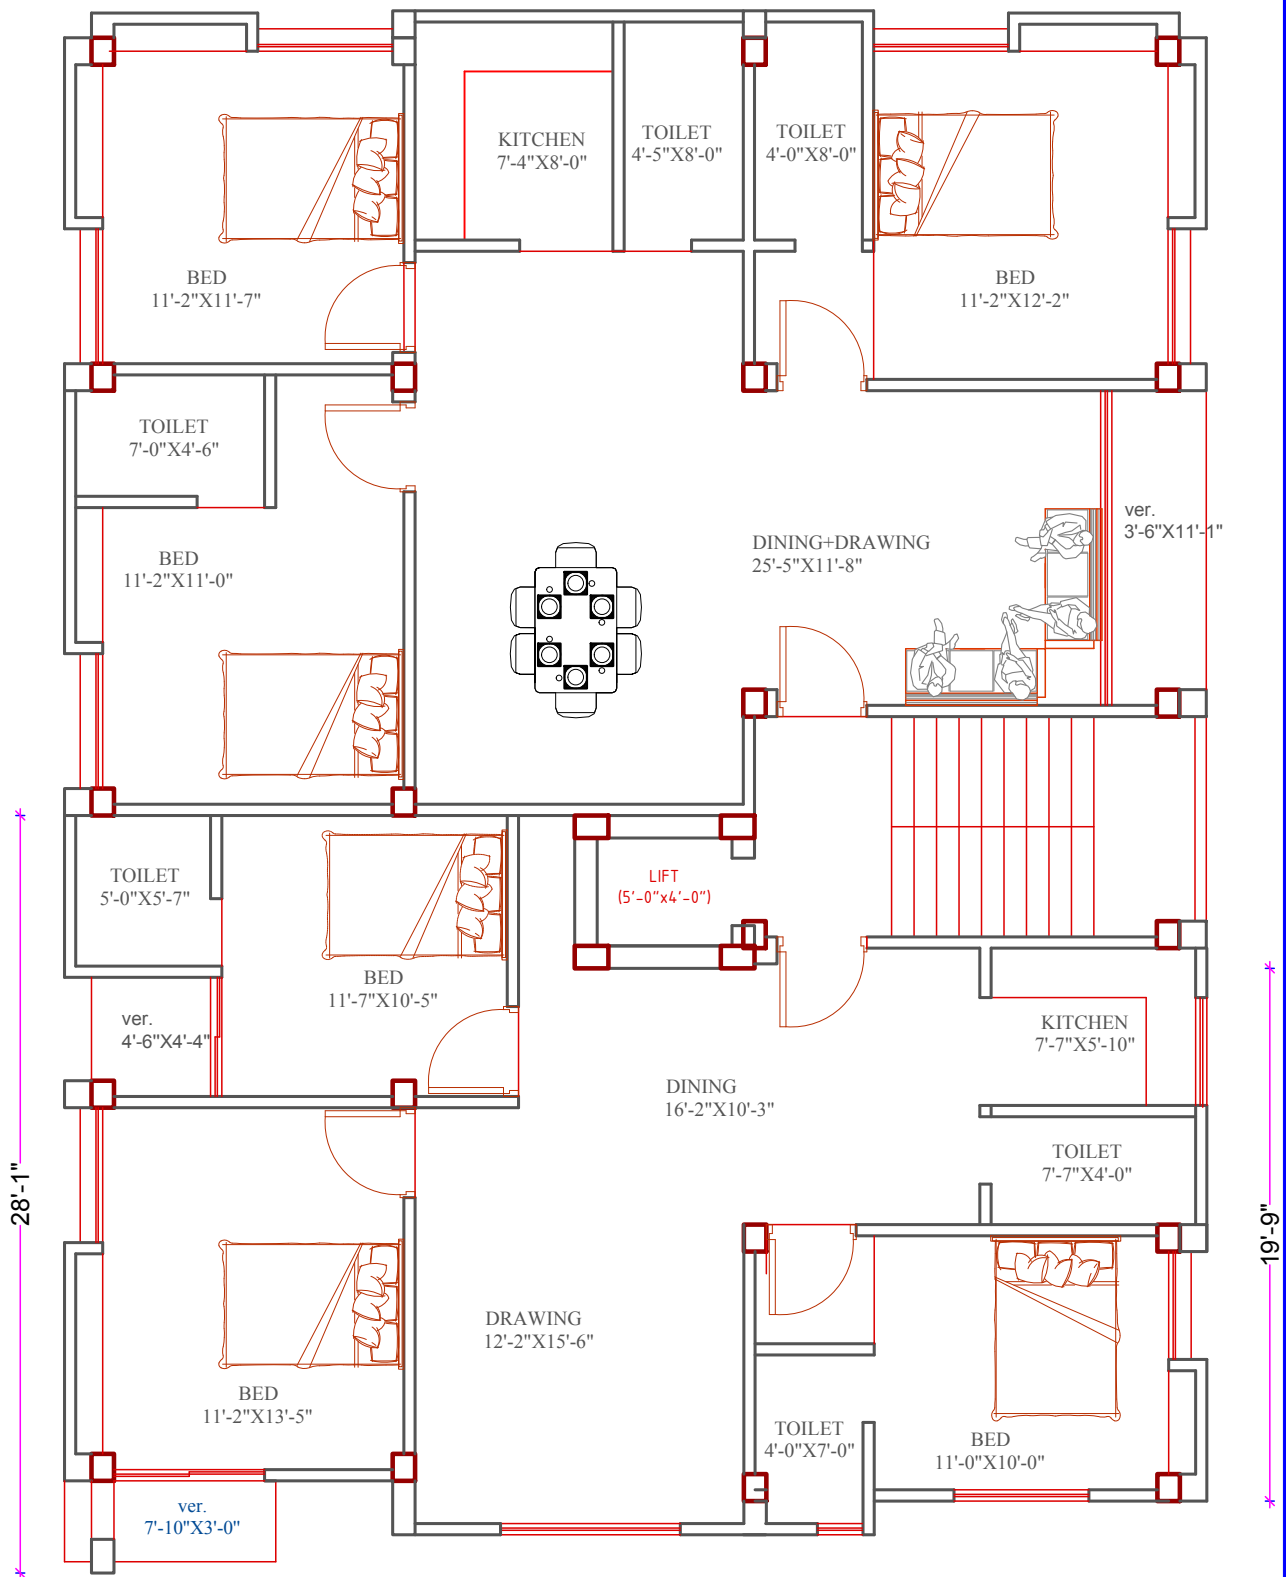

**TYPICAL FLOOR PLAN -op2**

**PROJECT:**

**RESIDENCE AT**  
Noapara , Abhaynagar,  
Jeshore.

CLIENT:

DRAWING TITLE:

SCALE : As Mentioned

DATE :

ARCHITECT :

S.M. YEASIR ARAFAT  
+88 016 17 420 421

CIVIL ENGINEER :

T.M. MOYIN UDDIN  
+88 01921 281 601

CONSULTANT:



architecture | interior | structure  
E-mail: housedesignbd@gmail.com  
Office : Hajj idris all market,  
3rd floor (next to the institute gate)  
Nowapara, Jeshore.

PAGE NO: A- 00